




scala 1/50

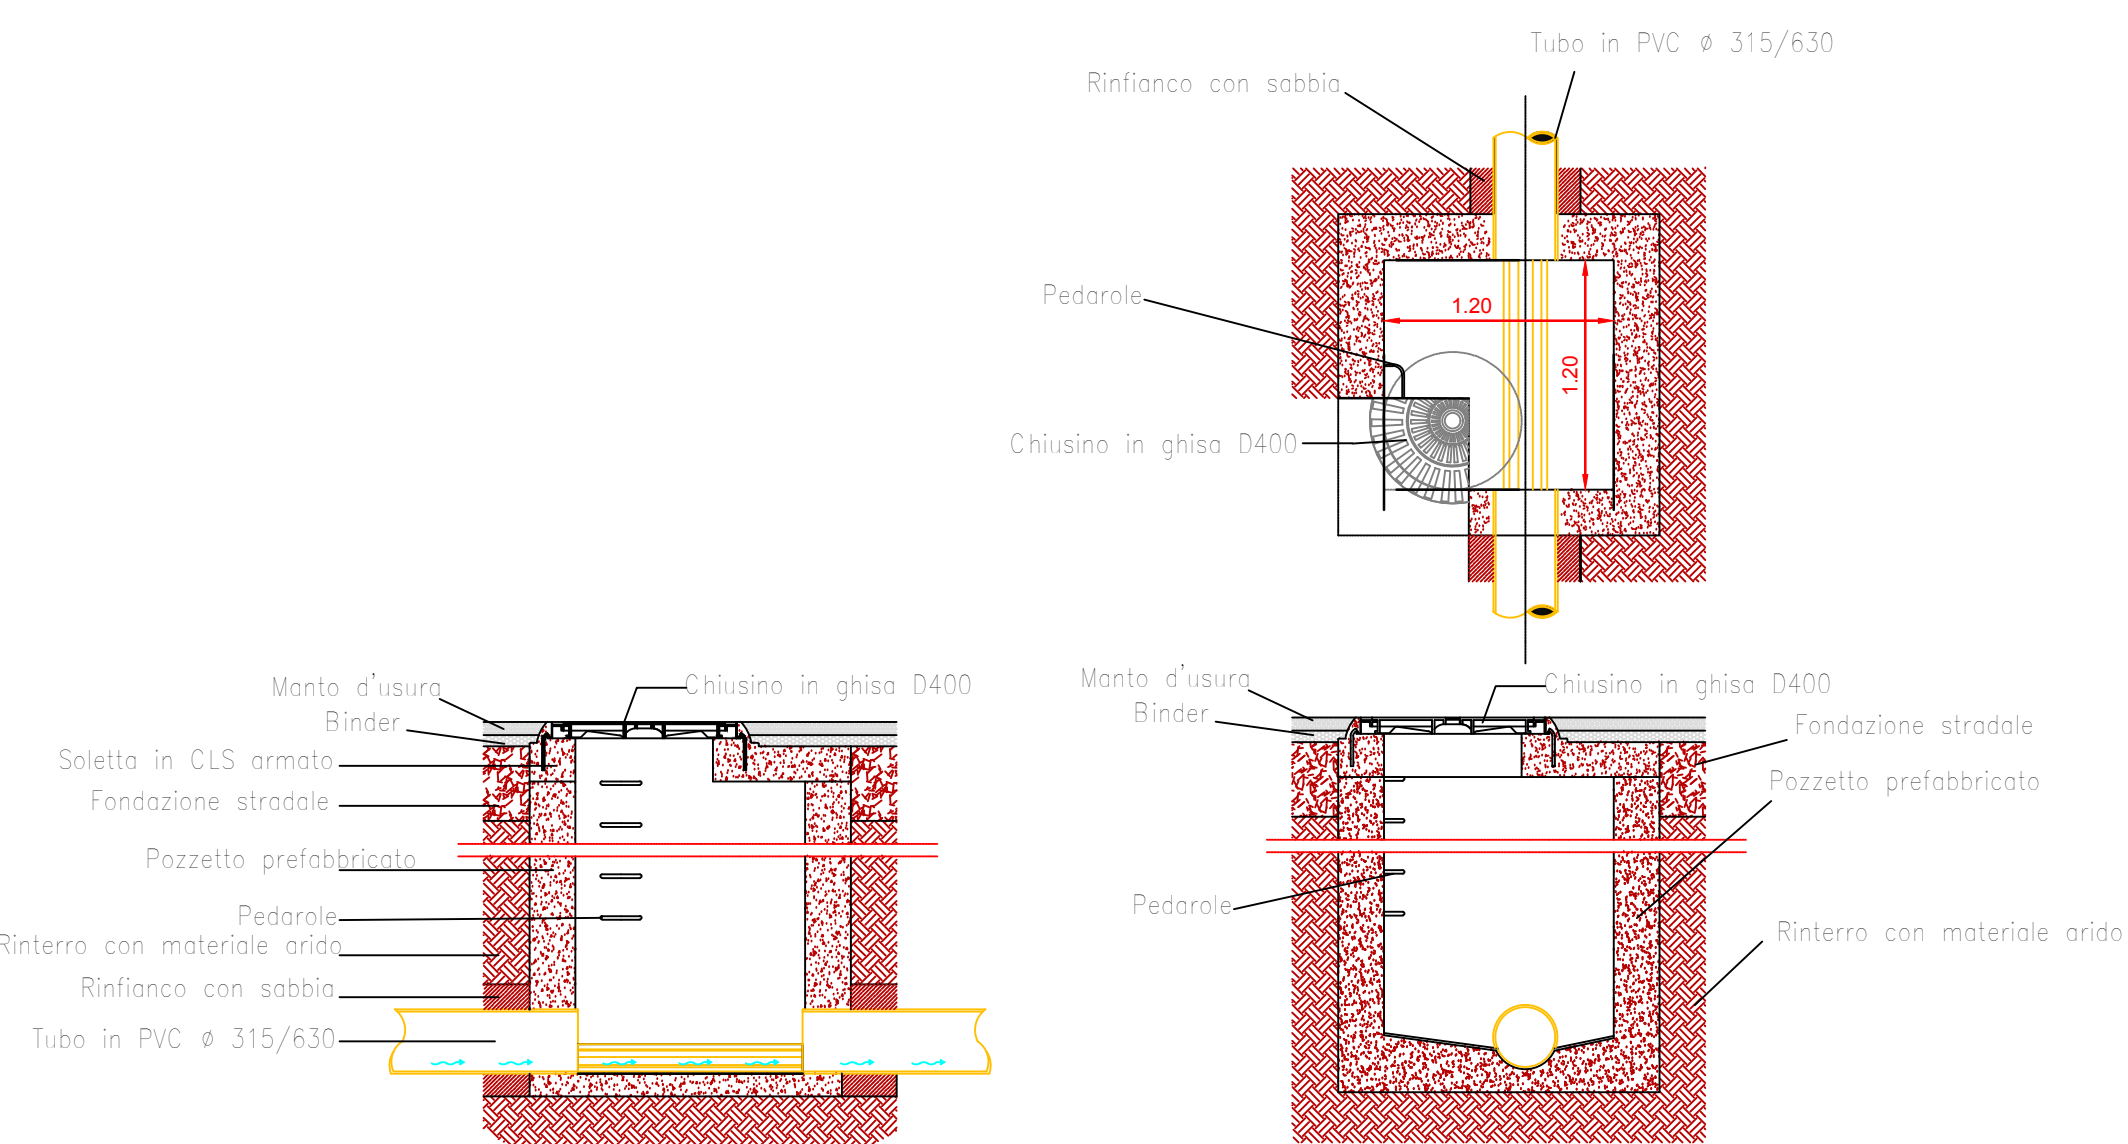


scala 1/50

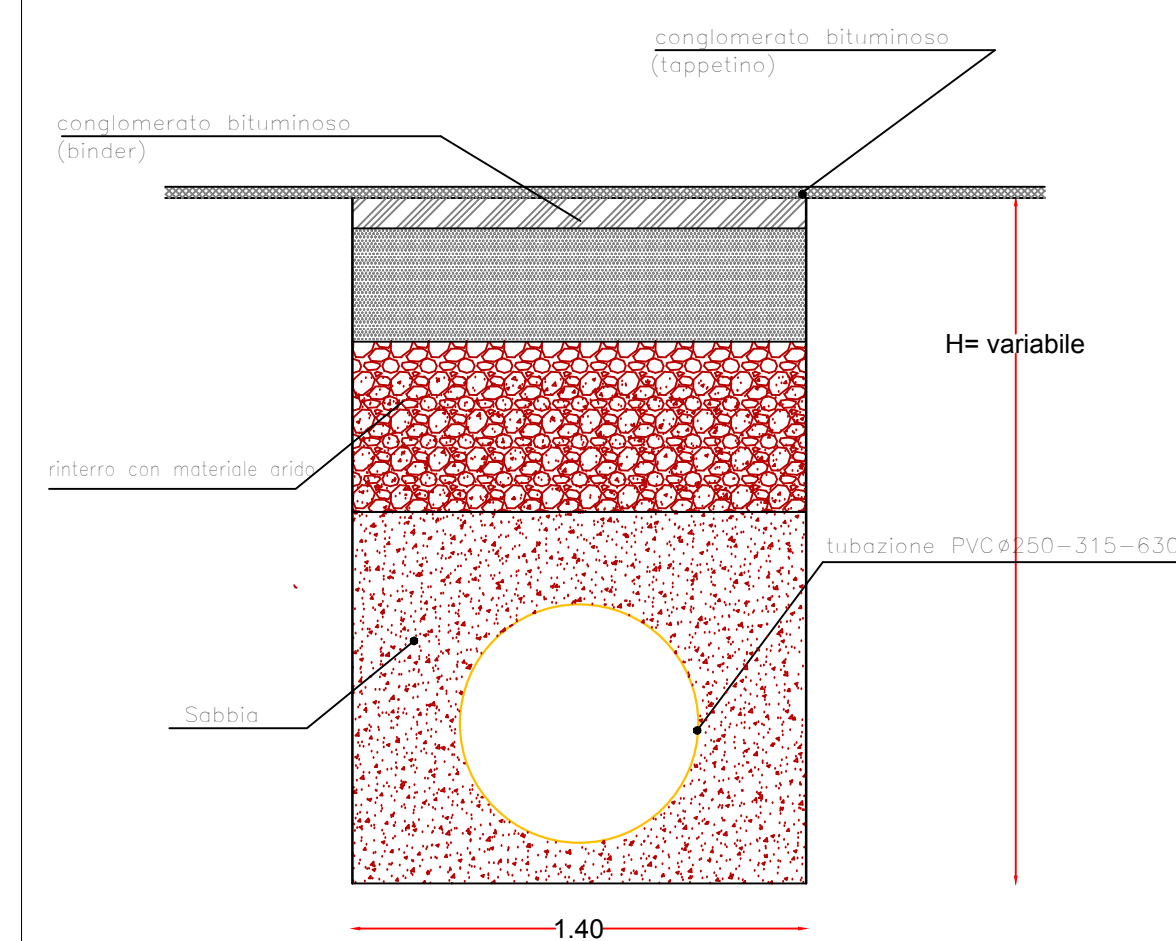


scala 1/50

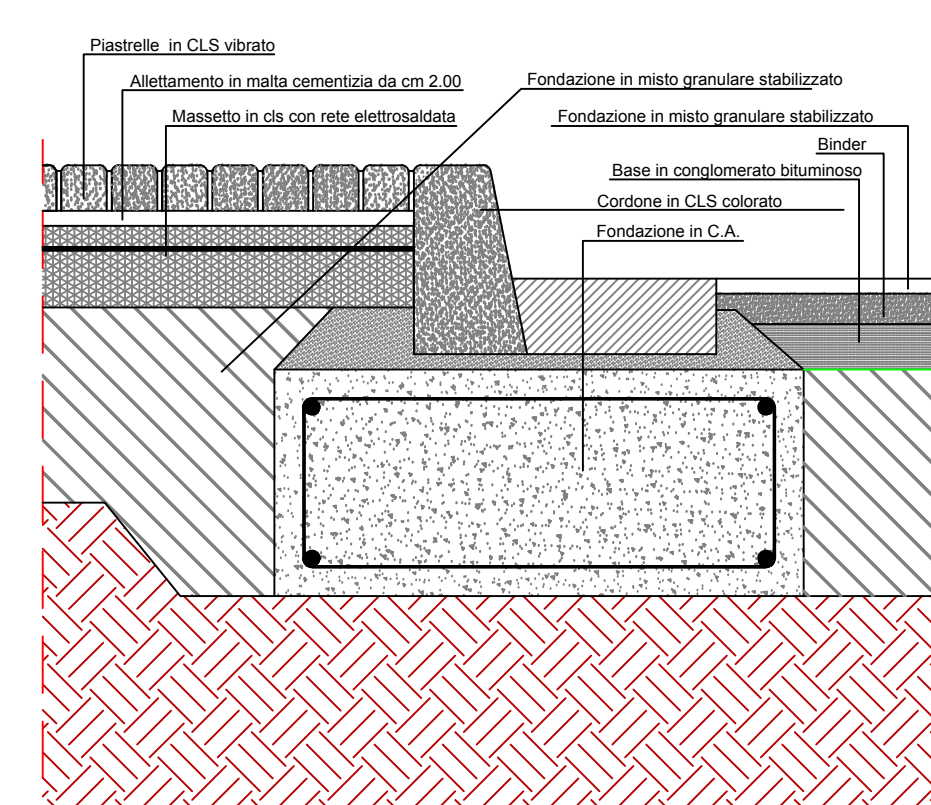


scala 1/50

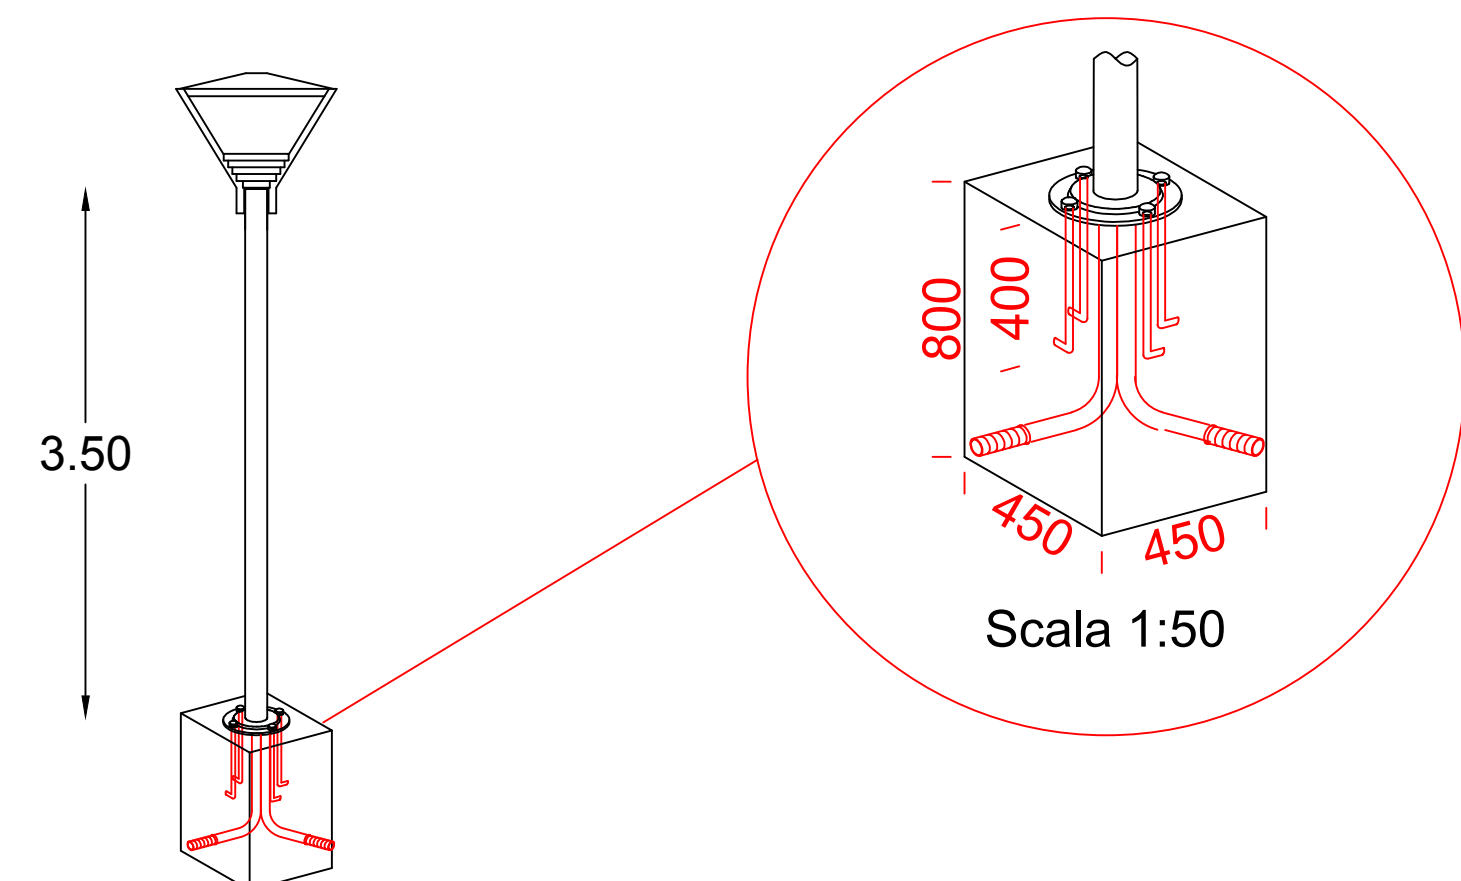


scala 1/50

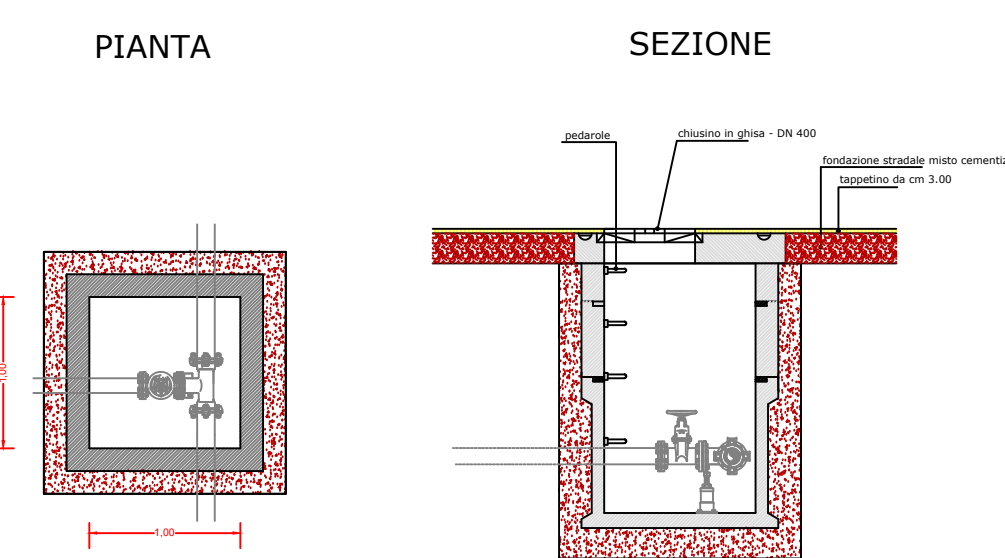


scala 1/50

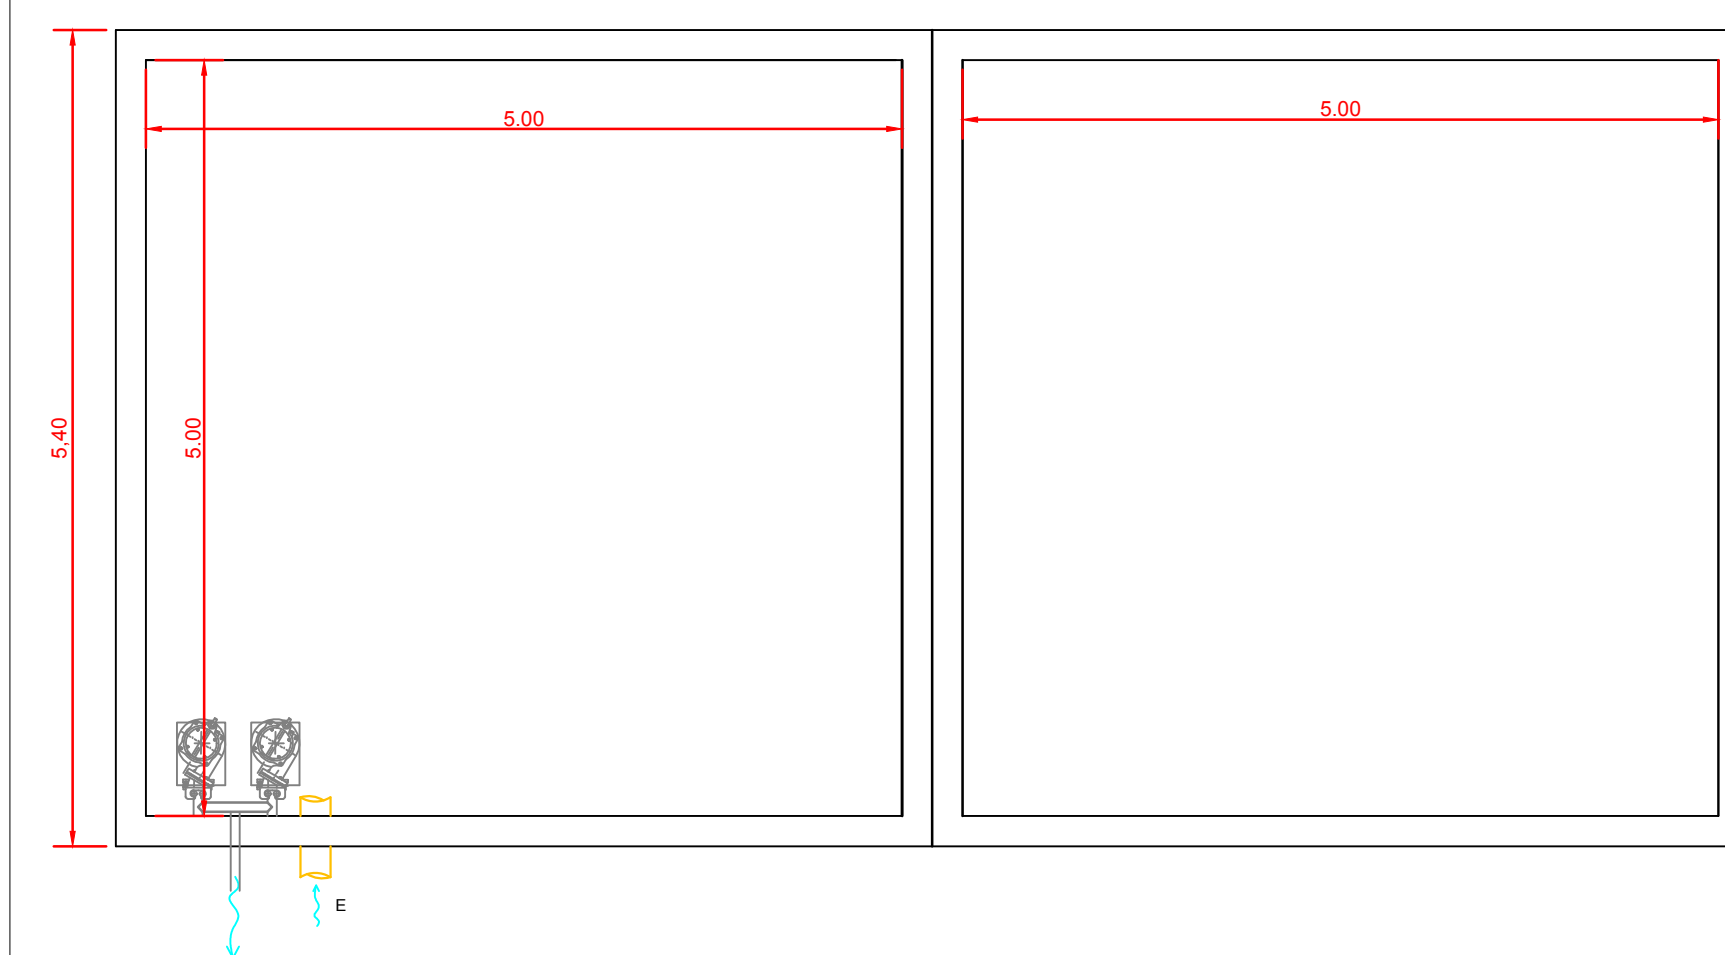


SEZIONI

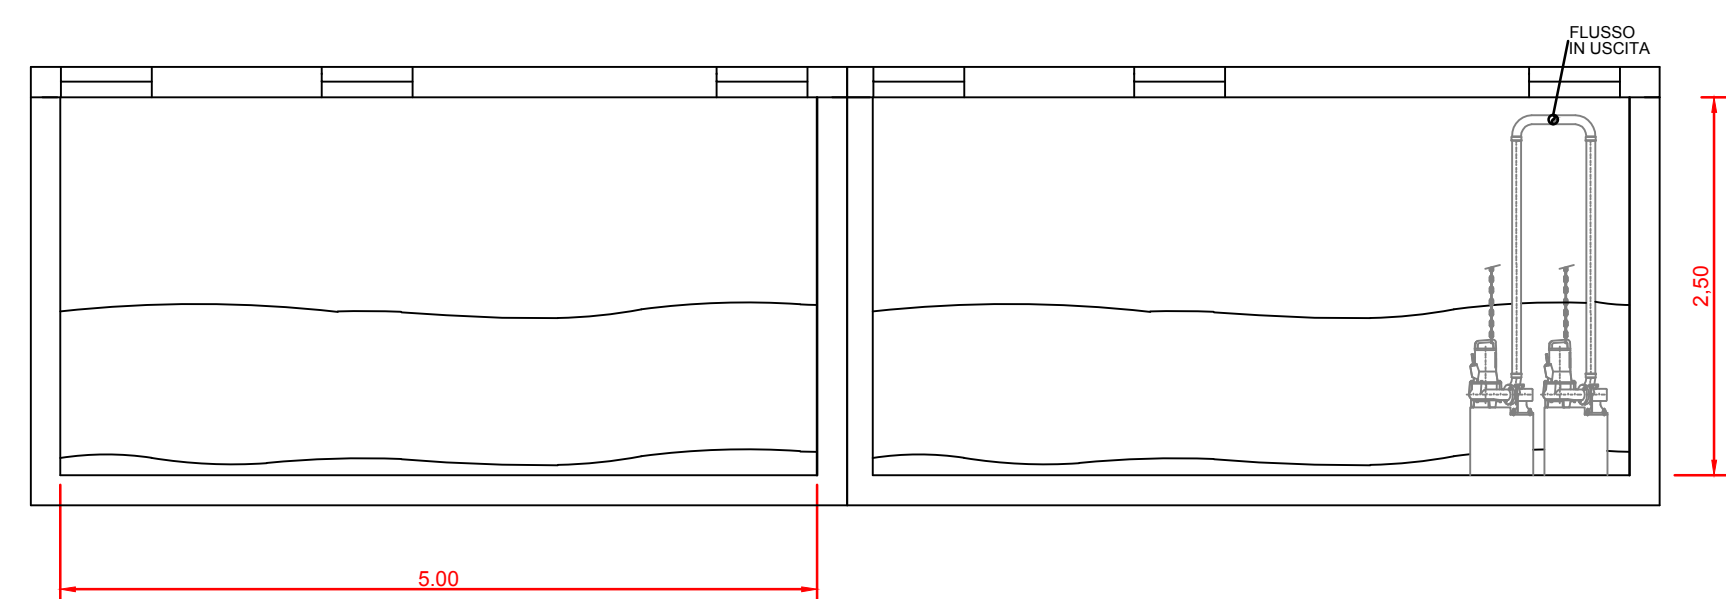

COPERTURA

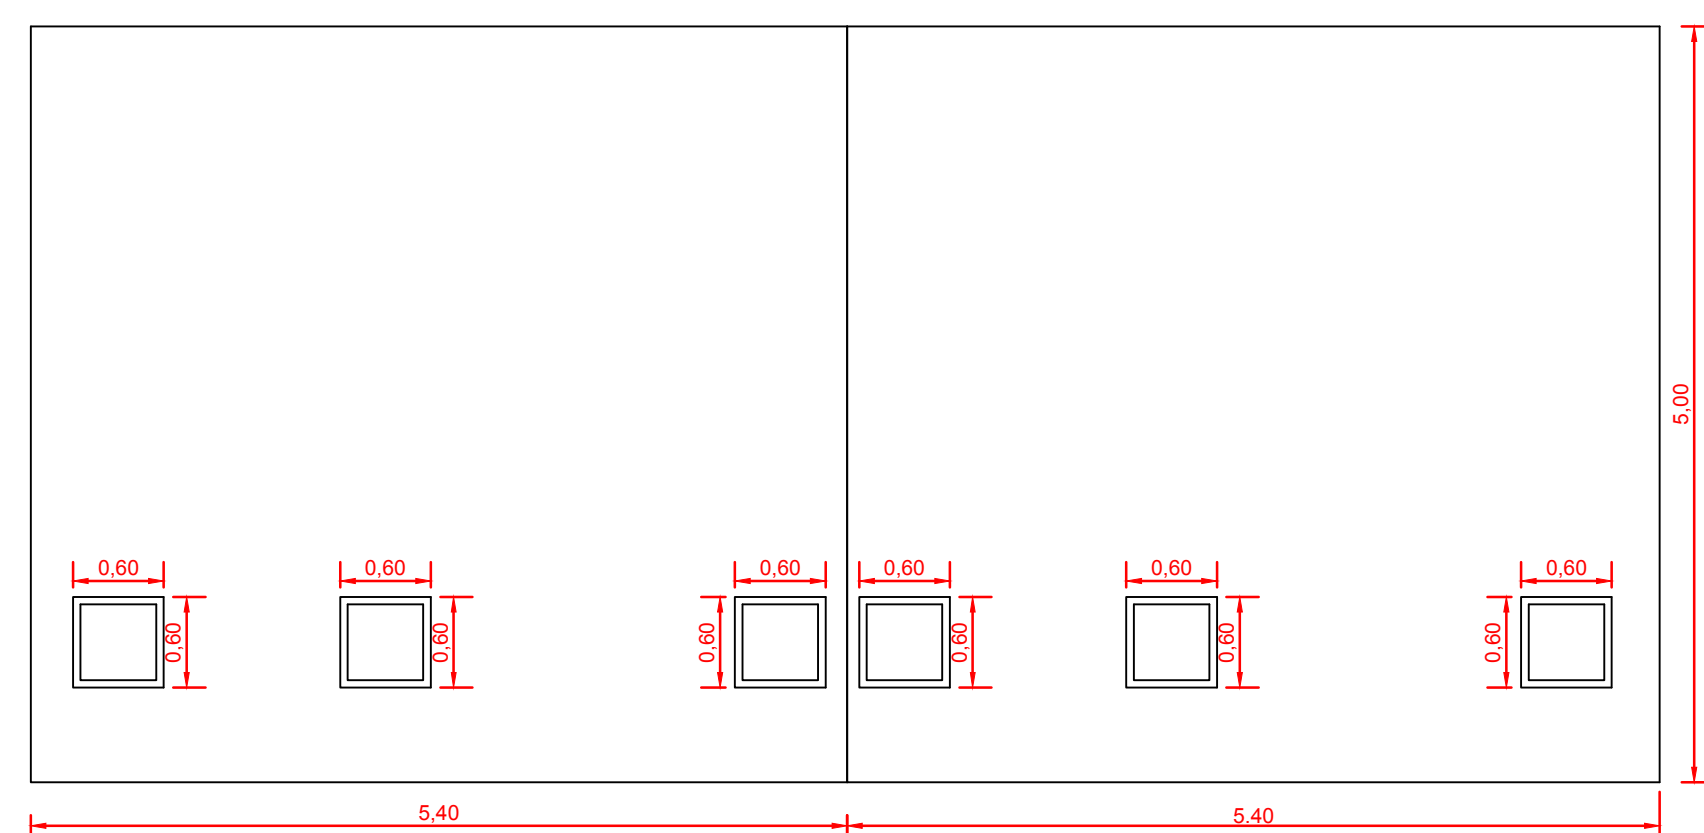

scala 1/50

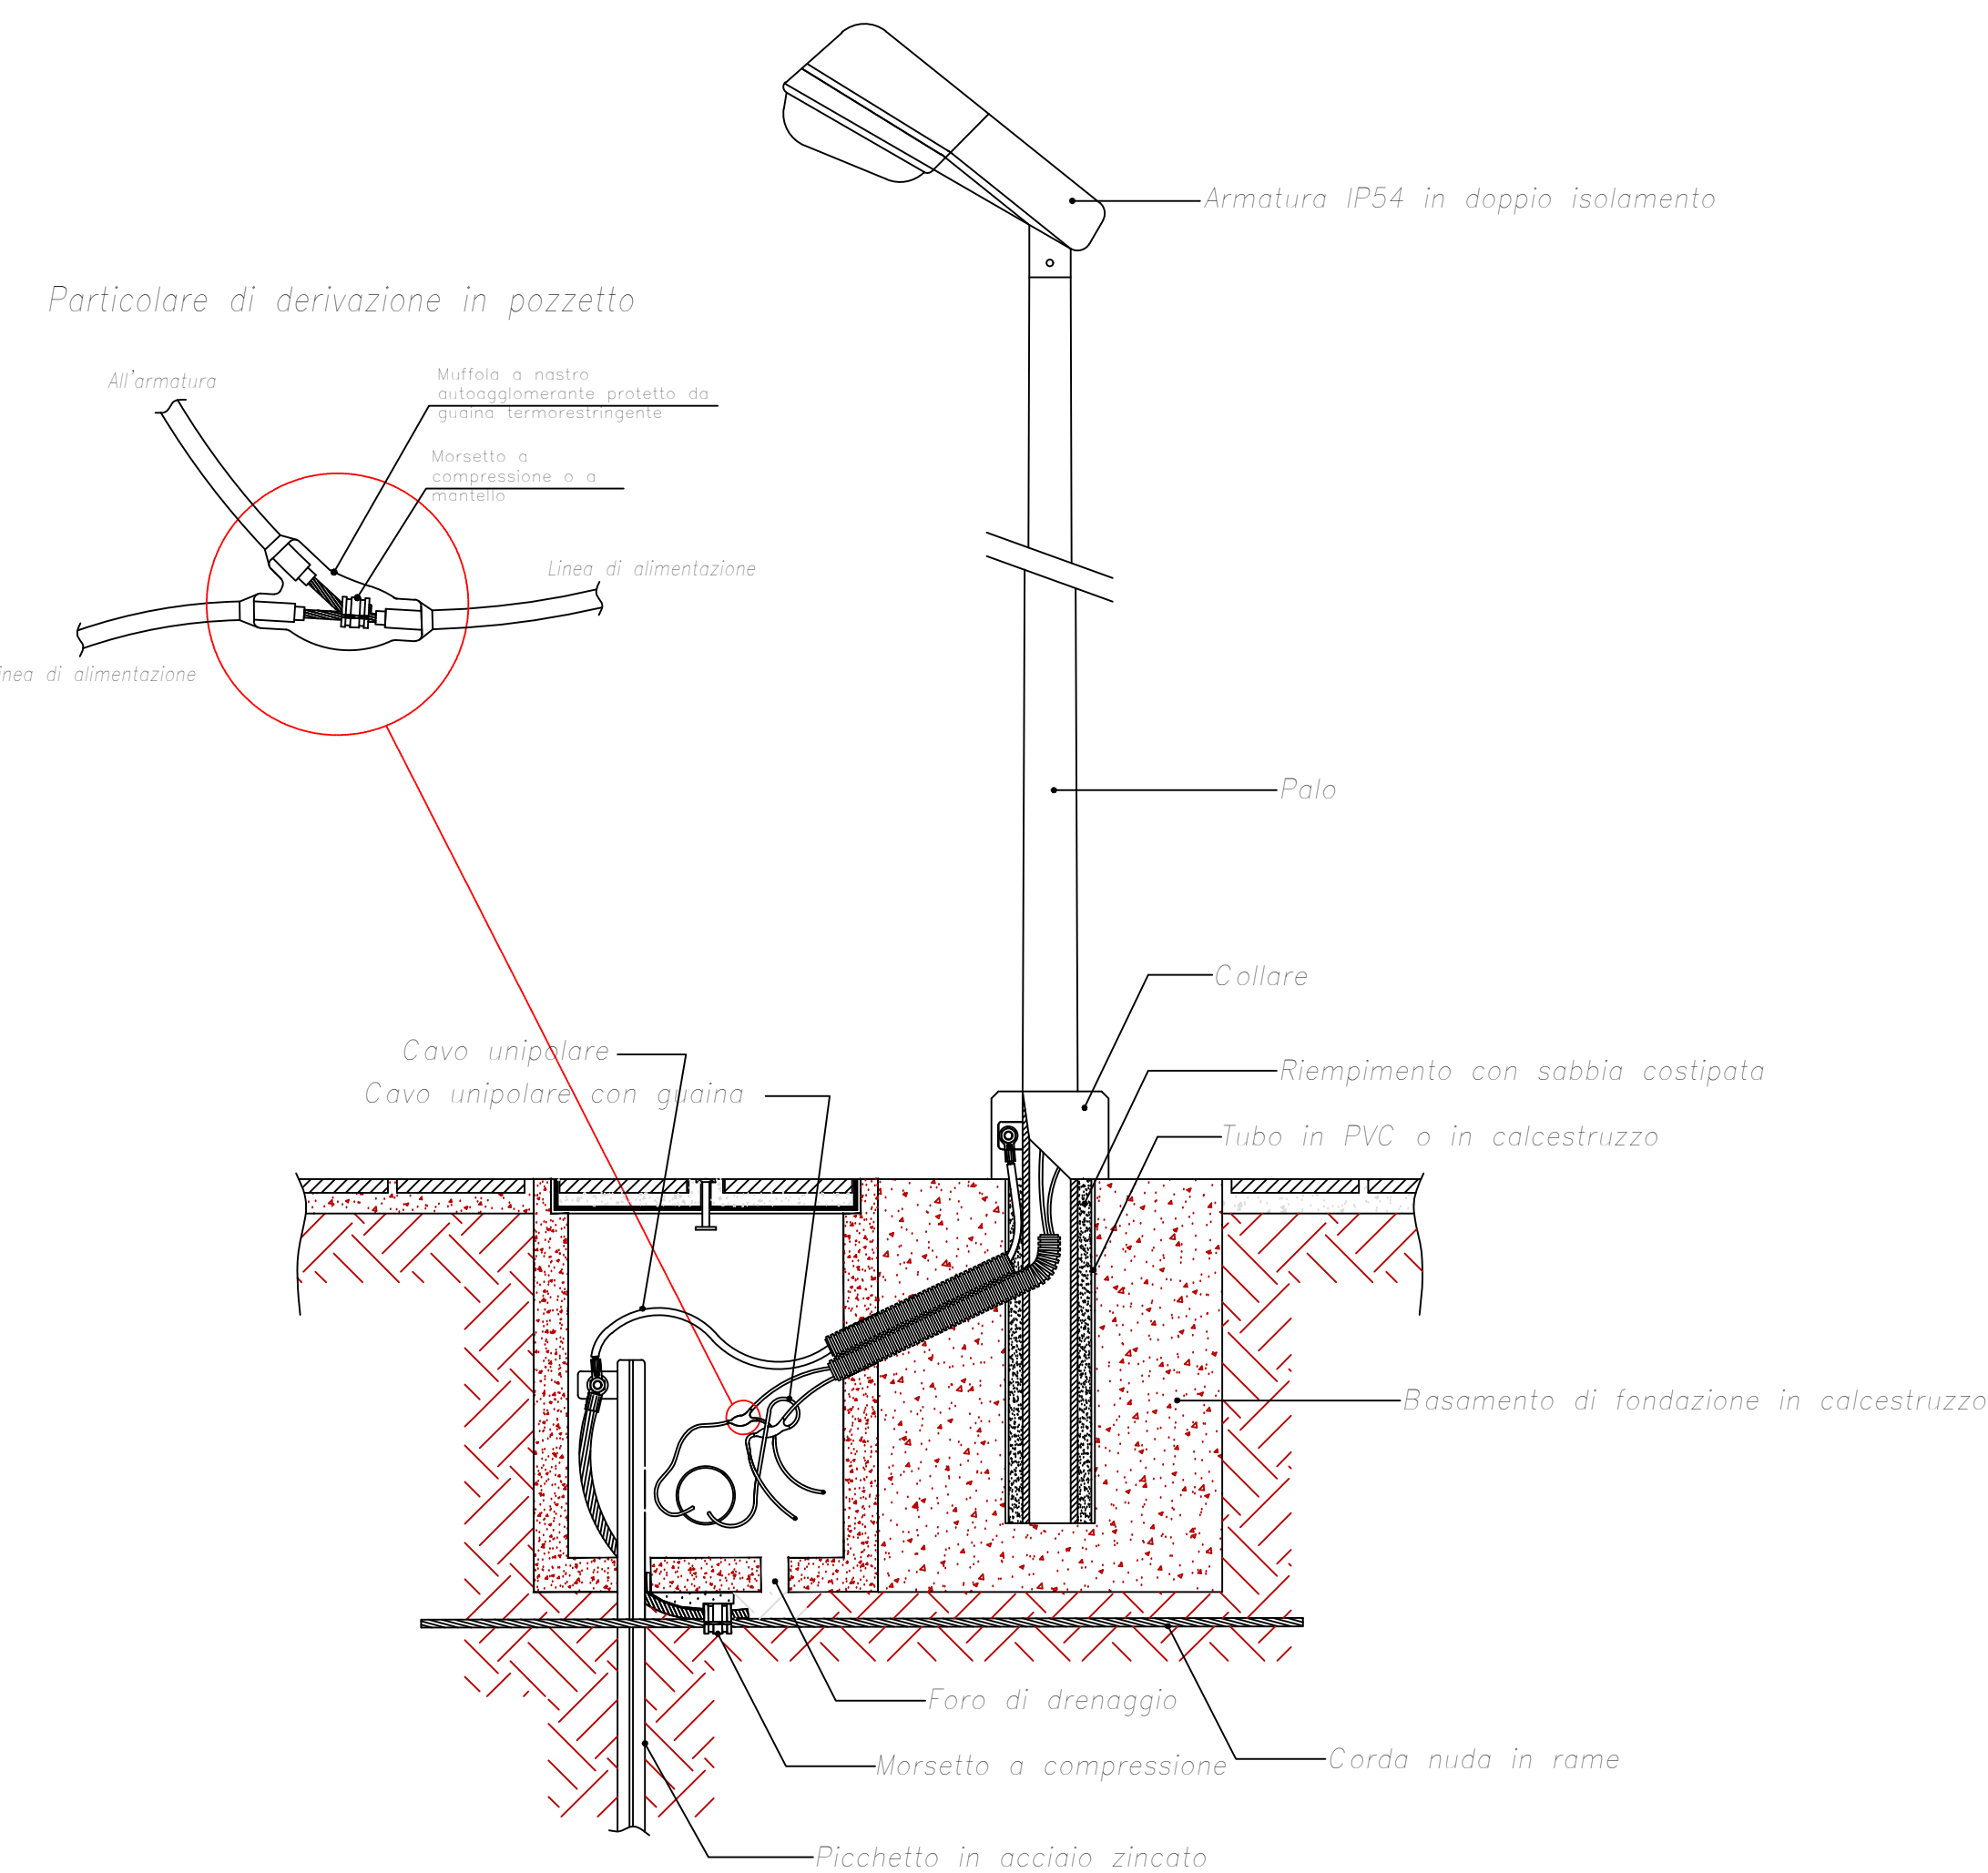

scala 1/10

